

PERMIT TO CLOSE A HIGHWAY OR PART OF A HIGHWAY

In accordance with Section 19 of the Local Government (Highways Act) 1982 and, subject to the following terms and conditions, permission for the closure of a highway or part thereof for the purpose of conducting an event is granted to -

NAME: University of Tasmania
C/- Silvia Catozzi
(hereinafter referred to as the Applicant)

ADDRESS: University of Tasmania, Alexander Street,
SANDY BAY TAS 7005

HIGHWAY TO BE CLOSED: **St John Street** between Cameron & Brisbane Streets
Brisbane Street between St John and Tamar Streets
Tamar Street between Brisbane and William Streets
Cimitiere Street between George St and Lawrence St
(hereinafter referred to as the Highway)

EVENT: University of Tasmania Town and Gown Parade

CLOSURE DATE & TIME: Thursday, 11 December 2025 from 9.15am to 10am

PERSON RESPONSIBLE FOR TRAFFIC BARRIERS:

Jan Thorpe, Altus Traffic - 0427 598 214

PERMIT CONDITIONS:

1. The Applicant is required to notify the Police Department about this road closure and must accept any directions given by the Police or any authorised officer of the City of Launceston.
2. The Applicant must provide adequate control and supervision for the duration of the highway closure. Safe pedestrian access is to remain available to the public at all times.
3. Traffic control must be organised by person/s trained in Traffic Management and is to be in accordance with Australian Standard AS1742.3. The barriers and signs shall be erected in accordance with the approved plan (as attached).
4. The Applicant is to ensure that a copy of the highway closure notice is displayed at points where the highway is closed.
5. The Applicant shall indemnify the City of Launceston and its officers from and against all actions, claims, penalties or demands consequent upon or arising out of, or occasioned by, any negligent act or default of the applicant or any person under the control of the Applicant or any person whatever within the section of highway closed by this permit.
6. The Applicant shall, at all times during the Permit Term, be the holder of a current Public Liability Policy of insurance ("The Public Liability Policy") in respect of the activities specified herein in the name of the Applicant providing coverage for an amount of at least \$20M. The Public Liability Policy shall be effected with an insurer approved by the City of Launceston. The Public Liability Policy shall cover such risks and be subject only to such conditions and exclusions as are approved by the City of Launceston and shall extend to cover the City of Launceston in respect to claims for personal injury or property damage arising out of the negligence of the Applicant.

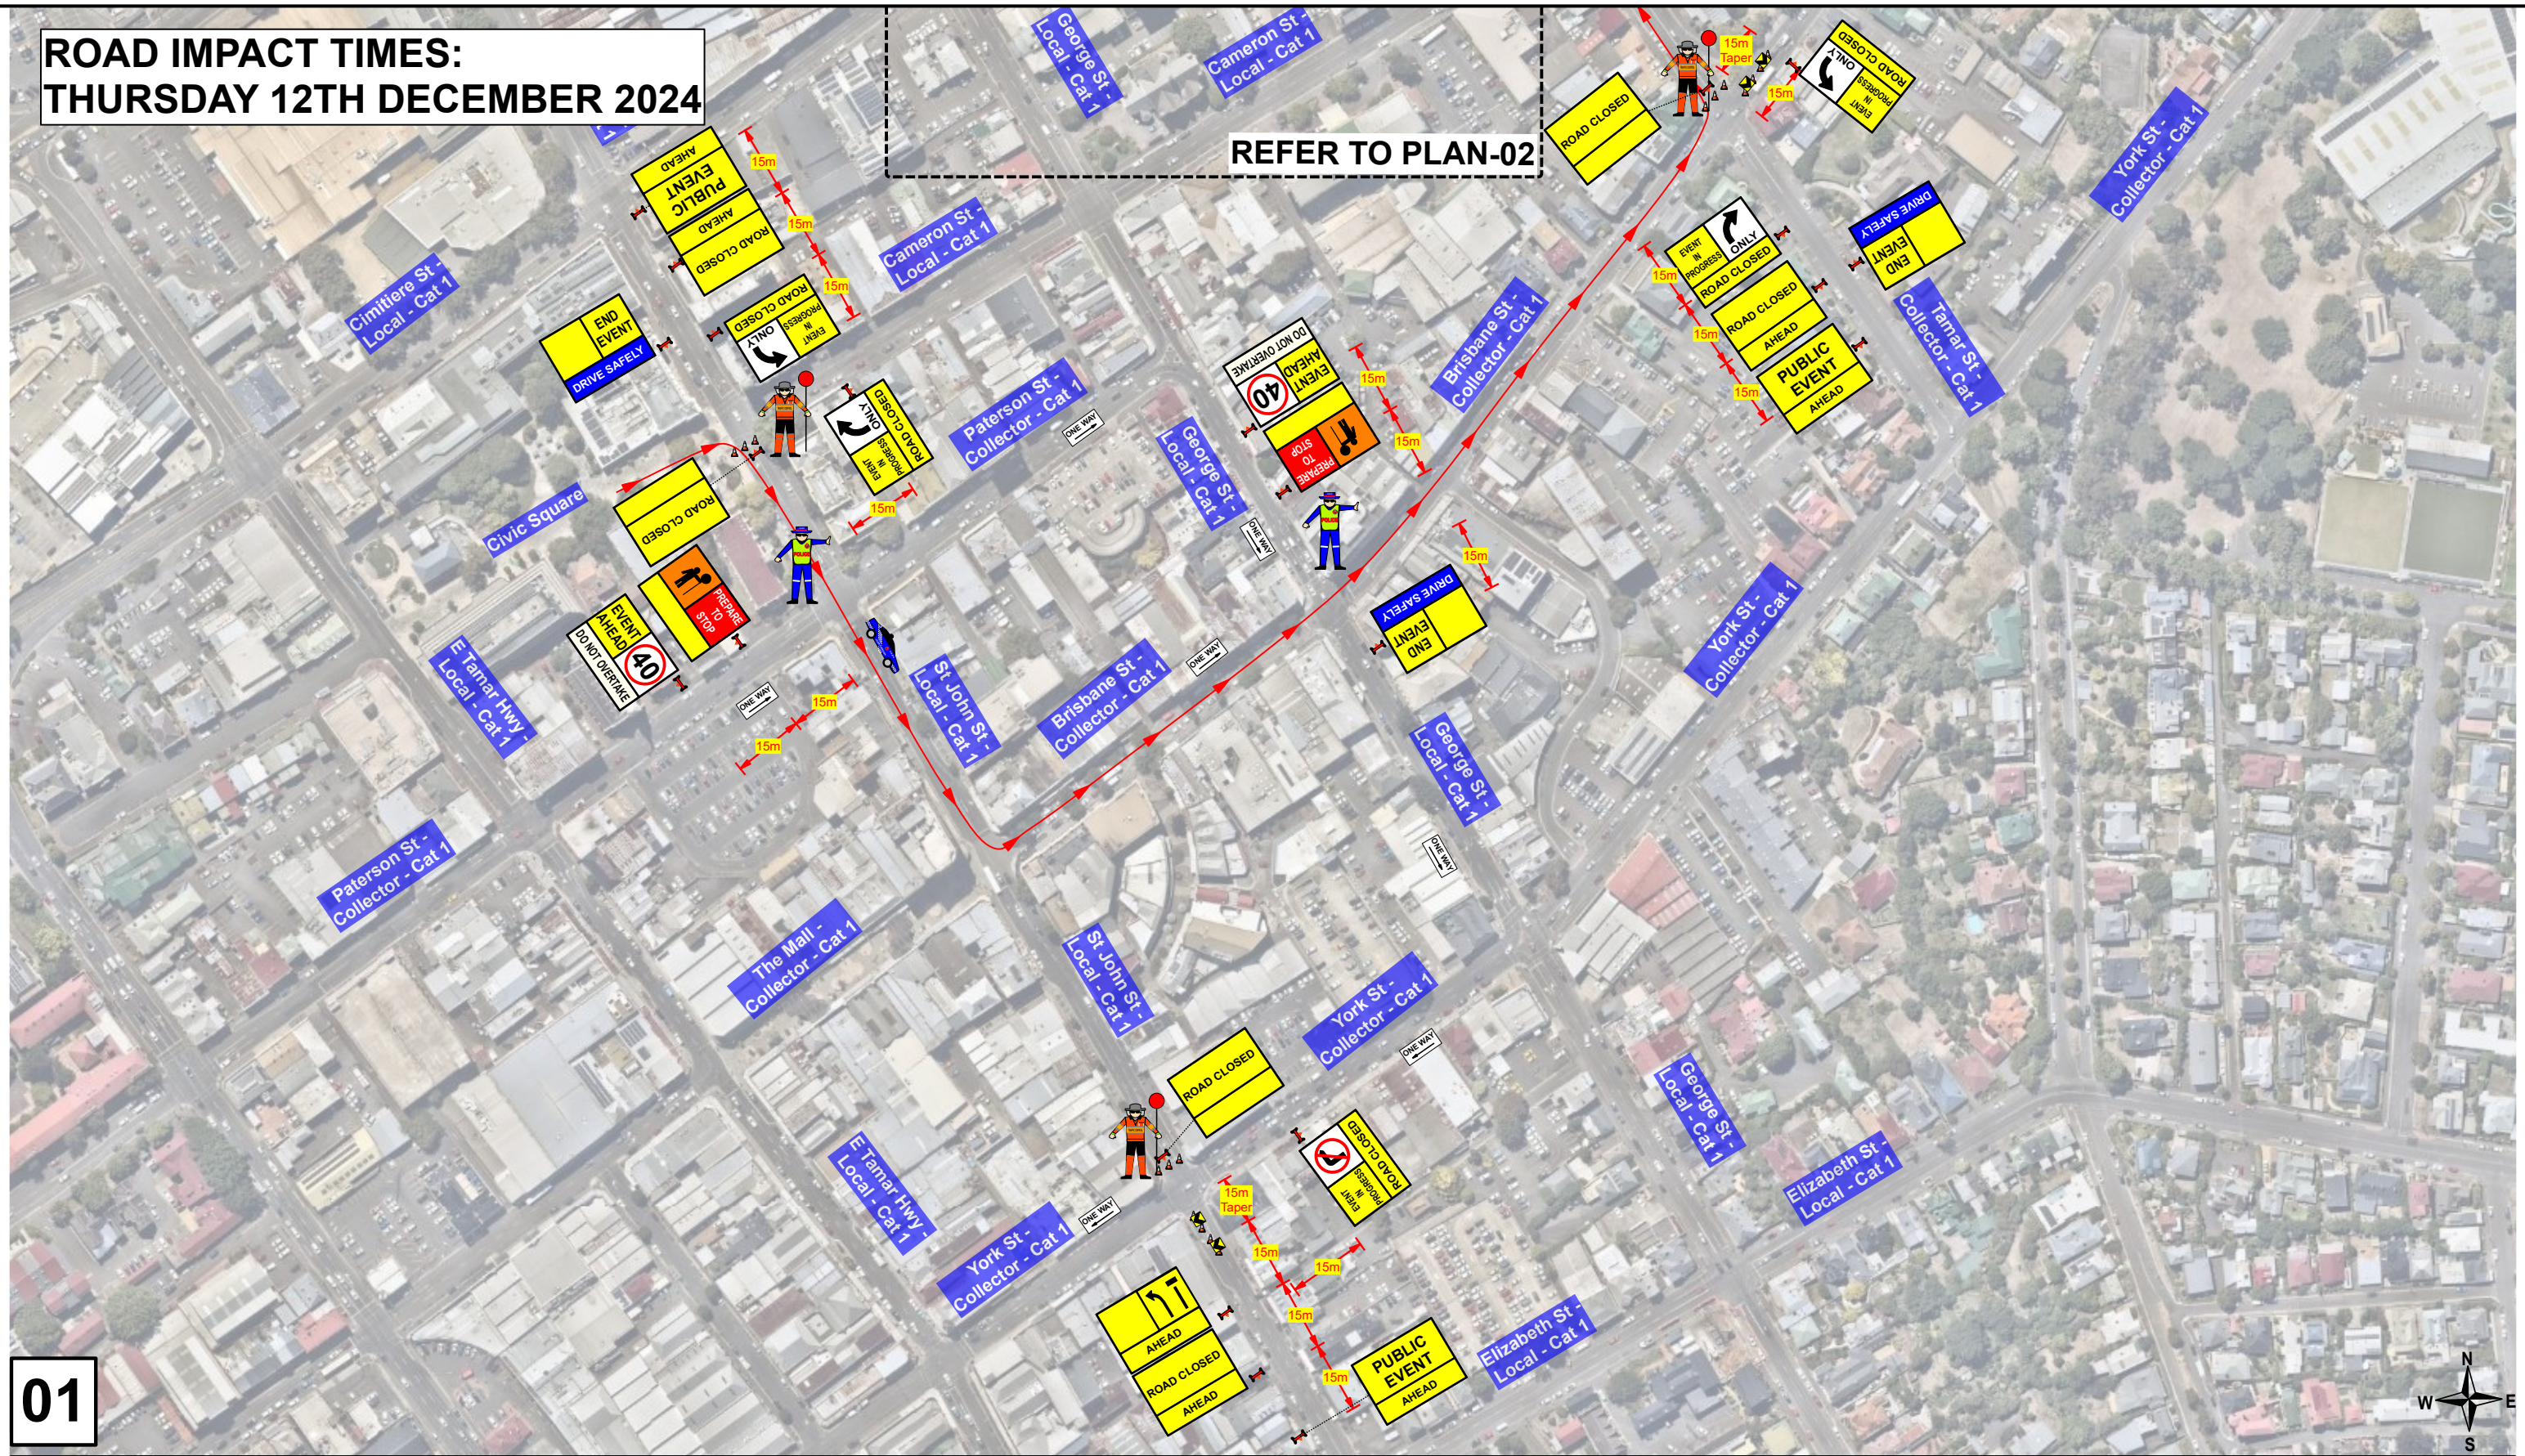
7. The Applicant is to notify the public of the highway closure by way of advertising in the local newspaper on Saturday, 6 December 2025 the wording and format for the advertisement will be supplied by the City of Launceston.
8. The Applicant is to notify all properties on the streets affected by the road closure at least 7 days before the event and ensure emergency access to properties is maintained at all times.
9. The Applicant is to ensure that the highway is clean, undamaged and free from litter or debris that may have arisen from any activities whatsoever during the course of the highway closure.








.....
Steven Tanchik
Team Leader - Transport

12/11/2025
.....
Date:

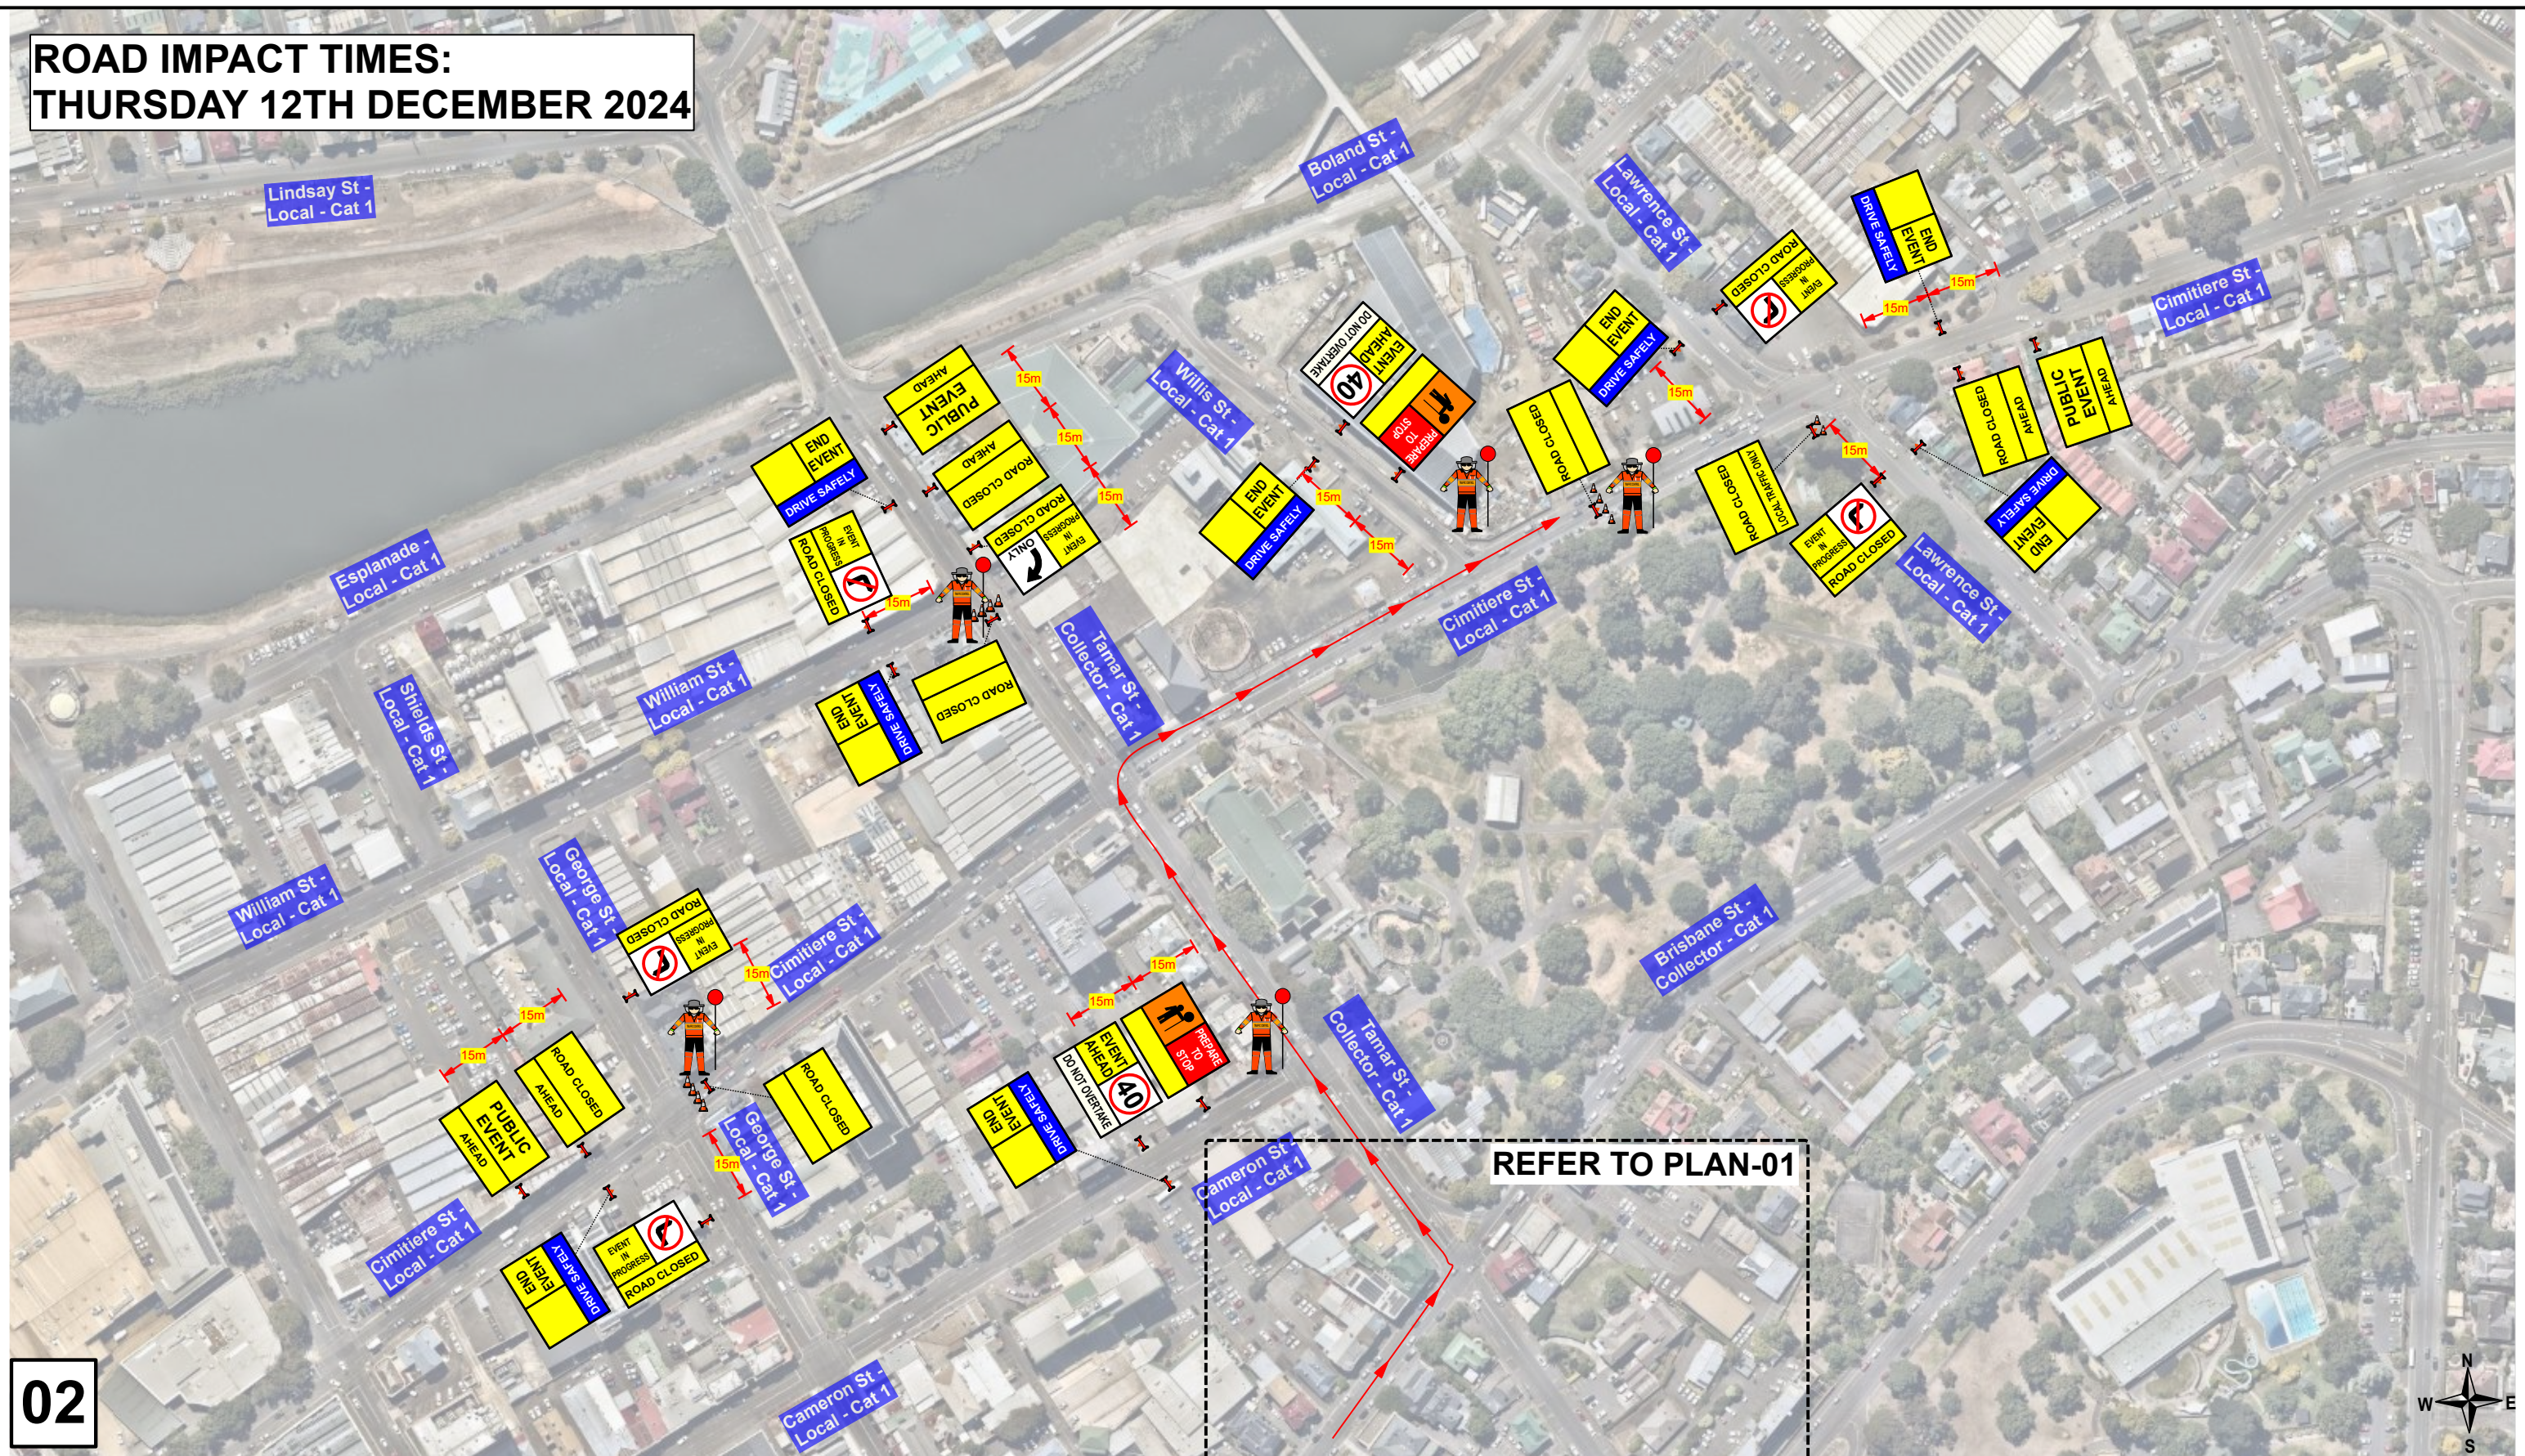
ROAD IMPACT TIMES:
THURSDAY 12TH DECEMBER 2024





01

<div><div>BEST VIEWED DIGITALLY</div><div>NOT TO SCALE</div><div>PRINT A3</div></div>	<div>DATE OF DESIGN:</div> <div>15/10/2024</div>	<div>SITE SETUP TGS AND</div> <div>SETUP RISK ASSESSMENT</div>	<div>TSU01-SS</div>	<div>ALTUS DESIGN NUMBER: TGS-24-UOT-TGW-01</div> <div>ARS: */10</div>	<div>WORKSITE REQUIREMENTS :</div>	<div>APPROVED FOR</div> <div>IMPLEMENTATION</div> <div>WHEN USED WITH ROAD AUTHORITY APPROVAL</div>	<div>CLIENT CONTACT :</div> <div>UNIVERSITY OF TASMANIA</div> <div>NICOLE RATTRAY</div> <div>0400 949 310</div>		
	<div>WORKS LOCATION :</div> <div>VARIOUS LOCATIONS, TASMANIA</div> <div>MELWAY REF: -</div>	<div>CLIENT REFERENCE NUMBER: -</div>	<div>GENERAL DISCLAIMER:</div> <div>- THE TGS/TMP HAS BEEN PREPARED IN ACCORDANCE WITH THE INFORMATION SUPPLIED BY ALL STAKEHOLDERS.</div> <div>- TECHNICAL DUE CARE HAS BEEN APPLIED IN THE COLLATION OF THE RELEVANT INFORMATION ON WHICH THIS TGS/TMP IS BASED.</div> <div>- TRAFFIC AND SITE CONDITIONS AT THE TIME OF THE WORKS MAY VARY FROM THOSE ESTABLISHED AT THE POINT OF DESIGN.</div> <div>- UNIVERSITY OF TASMANIA IS RESPONSIBLE FOR UNDERTAKING AN EVALUATION OF THE SITE AND TRAFFIC CONDITIONS AGAINST THE 'ON-SITE APPLICATION CONSTRAINTS' OUTLINED WITHIN THE TGS/TMP.</div> <div>- WHERE CONDITIONS VARY FROM THOSE DOCUMENTED, ADDITIONAL INPUT FROM TM DESIGN QUALIFIED INDIVIDUAL/S SHALL BE SOUGHT PRIOR TO IMPLEMENTATION.</div> <div>- DAILY RECORD KEEPING SHALL BE PERFORMED, INCLUDING RELEVANT SITE INSPECTIONS, DURING WORKS.</div> <div>- THIS TGS/TMP SHALL REMAIN VALID FOR 12 MONTHS FROM THE DESIGN APPROVAL DATE OR WHERE STATE-SPECIFIC COVERAGE IS CHANGED.</div> <div>AT THIS POINT, THE TGS/TMP WILL NEED TO BE REVIEWED ON CURRENCY OF COMPLIANCE.</div>	<div>TRAFFIC CONTROLLERS : 5</div> <div>TRAFFIC CONTROLLERS - BREAKS : 2</div> <div>SIGNAGE VEHICLES : 1 OR OPTIONAL DDV: 0</div>	<div>APPROVED BY - DESIGNER :</div> <div>POOJA RAVAL</div>				
<div><div></div><div>ALTUS GROUP</div><div>Call Altus Group</div><div>Toll Free (Australia)</div><div>1300TRAFFIC (872 334)</div><div>ABN 84 102 768 061</div><div><div></div><div></div><div></div></div></div>	<div>BETWEEN ROADS :</div> <div>DRY ST AND ELIZABETH ST, TASMANIA</div>	<div>WORKSITE ROAD AUTHORITY :</div> <div>CITY OF LAUNCESTON</div>	<div>ESTIMATED JOB DATE :</div> <div>THURSDAY 12/12/2024</div>	<div>ESTIMATED JOB TIME :</div> <div>09:00AM - 10:00AM</div>	<div>SPECIALIST VEHICLE REQUIREMENTS :</div>	<div>REVIEW OR DEPARTURE APPROVED BY:</div> <div>JAN THORPE</div>	<div></div> <div>UNIVERSITY of TASMANIA</div>		
	<div>GARBAGE COLLECTION DAY :</div> <div>THURSDAY</div>	<div>ISSUE</div> <div>DESG</div> <div>DATE</div> <div>AMENDMENT DESCRIPTION</div>							
	<div>A</div>								
	<div>B</div>								
	<div>C</div>								
					<div>DEVICE / EQUIPMENT REQUIREMENTS:</div>	<div>APPROVAL DATE: 21/11/2024</div>			
					<div>TOTAL CONES : 17</div> <div>PTCD : 0</div> <div>PTAB : 0</div>	<div>TOTAL SIGNS : 22</div> <div>1.8m STOP BAT/S : 3</div> <div>THM'S : 4</div>	<div>VMS TRAILER REQUIRED : 0</div> <div>VMS TRAILER OPTIONAL : 0</div> <div>BARRIER BOARDS : 0</div>	<div>ALTUS NOMINATED CONTACT :</div> <div>24HR CONTACT - 1300 872 334</div>	
						<div>SHEET NO :</div> <div>6</div>			

ROAD IMPACT TIMES:
THURSDAY 12TH DECEMBER 2024



02

<div><div>BEST VIEWED DIGITALLY</div><div>NOT TO SCALE</div><div>PRINT A3</div></div>	DATE OF DESIGN: 15/10/2024		SITE SETUP TGS AND SETUP RISK ASSESSMENT		TSU01-SS		ALTUS DESIGN NUMBER: TGS-24-UOT-TGW-02		ARS: */10		WORKSITE REQUIREMENTS :			APPROVED FOR IMPLEMENTATION <small>WHEN USED WITH ROAD AUTHORITY APPROVAL</small>		CLIENT CONTACT : UNIVERSITY OF TASMANIA NICOLE RATTRAY 0400 949 310	
	WORKS LOCATION : VARIOUS LOCATIONS, TASMANIA		MELWAY REF: -		CLIENT REFERENCE NUMBER: -						TRAFFIC CONTROLLERS : 5 TRAFFIC CONTROLLERS - BREAKS : 1 SIGNAGE VEHICLES : 3 OR OPTIONAL DDV: 0						
<div><div>ALTUS GROUP</div><div>Call Altus Group Toll Free (Australia) 1300TRAFFIC (872 334) ABN 84 102 768 061</div><div></div></div>	BETWEEN ROADS : DRY ST AND ELIZABETH ST, TASMANIA						GENERAL DISCLAIMER: - THE TGS/TMP HAS BEEN PREPARED IN ACCORDANCE WITH THE INFORMATION SUPPLIED BY ALL STAKEHOLDERS. - TECHNICAL DUE CARE HAS BEEN APPLIED IN THE COLLATION OF THE RELEVANT INFORMATION ON WHICH THIS TGS/TMP IS BASED. - TRAFFIC AND SITE CONDITIONS AT THE TIME OF THE WORKS MAY VARY FROM THOSE ESTABLISHED AT THE POINT OF DESIGN. - UNIVERSITY OF TASMANIA IS RESPONSIBLE FOR UNDERTAKING AN EVALUATION OF THE SITE AND TRAFFIC CONDITIONS AGAINST THE 'ON-SITE APPLICATION CONSTRAINTS' OUTLINED WITHIN THE TGS/TMP. - WHERE CONDITIONS VARY FROM THOSE DOCUMENTED, ADDITIONAL INPUT FROM TM DESIGN QUALIFIED INDIVIDUAL/S SHALL BE SOUGHT PRIOR TO IMPLEMENTATION. - DAILY RECORD KEEPING SHALL BE PERFORMED, INCLUDING RELEVANT SITE INSPECTIONS, DURING WORKS. - THIS TGS/TMP SHALL REMAIN VALID FOR 12 MONTHS FROM THE DESIGN APPROVAL DATE OR WHERE STATE-SPECIFIC GOVERNANCE IS CHANGED. AT THIS POINT, THE TGS/TMP WILL NEED TO BE REVIEWED ON CURRENCY OF COMPLIANCE.						SPECIALIST VEHICLE REQUIREMENTS :			APPROVED BY - DESIGNER : POOJA RAVAL	
	WORKSITE ROAD AUTHORITY : CITY OF LAUNCESTON												VMS UTE : 0 TMA REQUIRED : 0 DDV REQUIRED : 0 TMA OPTIONAL : 0 POLICE : 0				
	ESTIMATED JOB DATE : THURSDAY 12/12/2024												REVIEW OR DEPARTURE APPROVED BY: JAN THORPE				
	ESTIMATED JOB TIME : 09:00AM - 10:00AM																
	GARBAGE COLLECTION DAY : THURSDAY																
	ISSUE		DESG		DATE		AMENDMENT DESCRIPTION						DEVICE / EQUIPMENT REQUIREMENTS:			APPROVAL DATE: 21/11/2024	
	A												TOTAL CONES : 14 TOTAL SIGNS : 28 VMS TRAILER REQUIRED : 0 PTCD : 0 1.8m STOP BAT/S : 5 VMS TRAILER OPTIONAL : 0 PTAB : 0 THM'S : 0 BARRIER BOARDS : 0			ALTUS NOMINATED CONTACT : 24HR CONTACT - 1300 872 334	
	B															SHEET NO : 7	
	C																